


PROFIL KANALIZACJI TECHNOLOGICZNEJ

SKALA 1:100

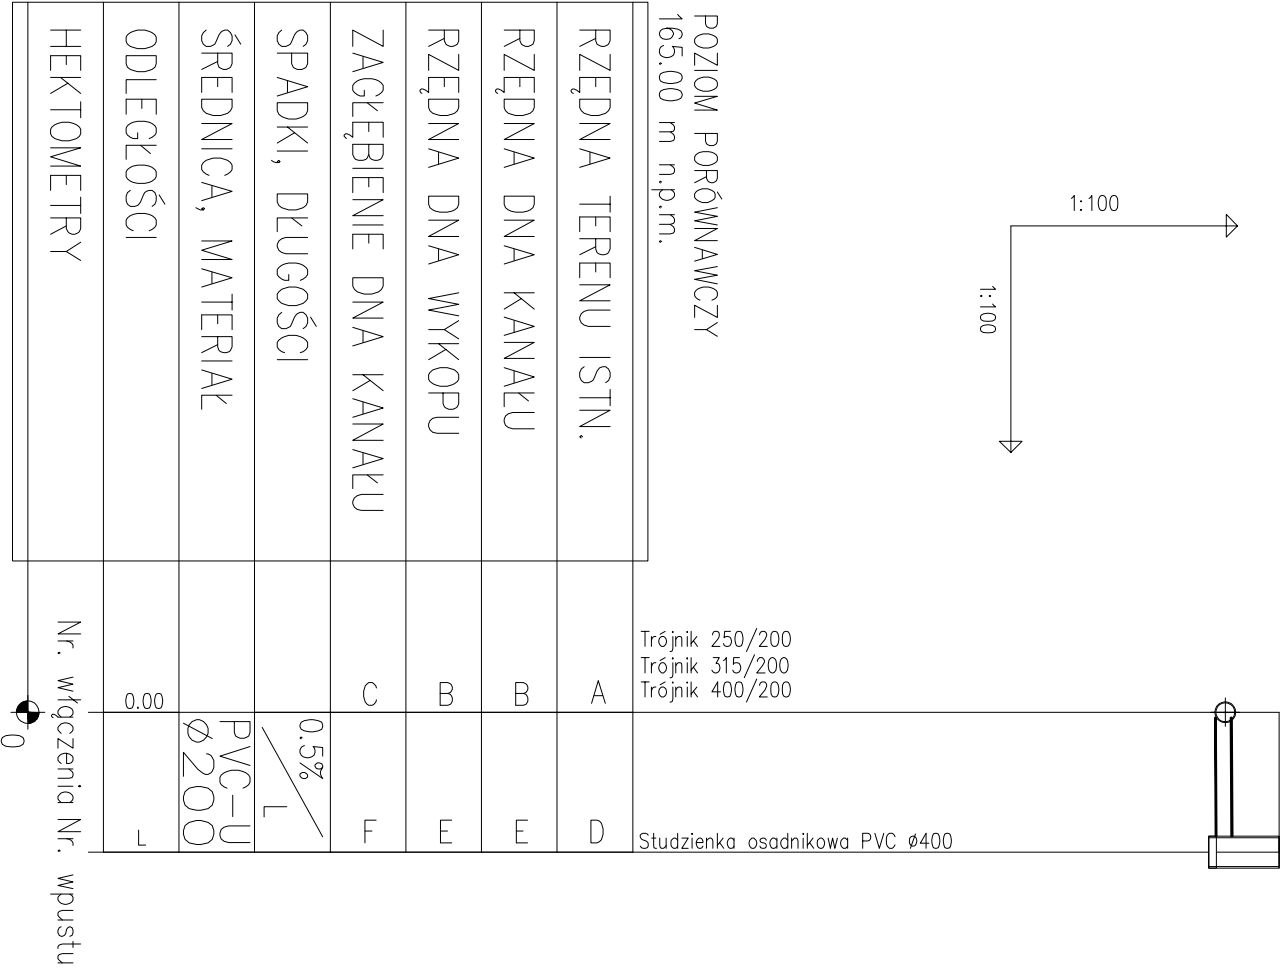

nr włączenia nr wpustu	ODI [m]	A D	B E	C F
W2 W19	1,5	173.55 173.55	172.70 172.73	0.85 0.82
W3 W18	1,5	173.62 173.62	172.75 172.78	0.87 0.84
W4 W17	1,5	173.66 173.66	172.79 172.82	0.87 0.84
W5 W16	1,5	173.70 173.70	172.83 172.86	0.87 0.84
W6 W15	1,5	173.74 173.74	172.87 172.90	0.87 0.84
W7 W14	1,5	173.78 173.78	172.91 172.94	0.87 0.84
W8 W13	1,5	173.82 173.82	172.95 173.98	0.87 0.84
W9 W12	1,5	173.86 173.86	172.99 173.02	0.87 0.84
S2 W11	1,5	173.90 173.90	173.03 173.06	0.87 0.84
W10 W10	1,5	173.98 173.98	173.07 173.10	0.91 0.88
W11 W9	1,5	174.07 174.07	173.11 173.14	0.96 0.94
W12 W8	1,5	174.17 174.17	173.15 173.18	1.02 0.99
W13 W7	1,5	174.26 174.26	173.19 173.22	1.07 1.04
W14 W6	1,5	174.36 174.36	173.23 173.26	1.13 1.10
W15 W5	1,5	174.46 174.46	173.27 173.30	1.19 1.16
W16 W4	1,5	174.55 174.55	173.31 173.34	1.24 1.21
W17 W3	1,5	174.65 174.65	173.35 173.38	1.30 1.27
S1 W2	1,5	174.74 174.74	173.39 173.42	1.35 1.32

<div><div><div><div></div><div></div></div><div><div></div><div></div></div></div><div><div><div></div><div></div></div><div><div></div><div></div></div></div></div> <div><div><div></div><div></div></div><div><div></div><div></div></div></div>
---